

AZAROV^S

Massa 5626



Massa 5626 |

Byggnadshus på 570 m2 till salu i Sanremo

FÖRSÄLJNING / HYRA
VENDITE

GOLV
1/4

PRIS
€ 620.000

FYRKANT
570 M²

ENERGIKLASS
A : 189,78 KWH/M²A

UPPVÄRMNING
AUTONOMO

SOVRUM
18

VEDI SUL SITO

BADRU
12


EXTRA TJÄNSTER


Terrass, Internet, Trädgård, Garage, Dusch, Bad, Vinden, Hiss, Signal,
Luftkonditionering, Inbyggda garderober




PIANO AUTORIMESSE INTERRATO
scala 1:100




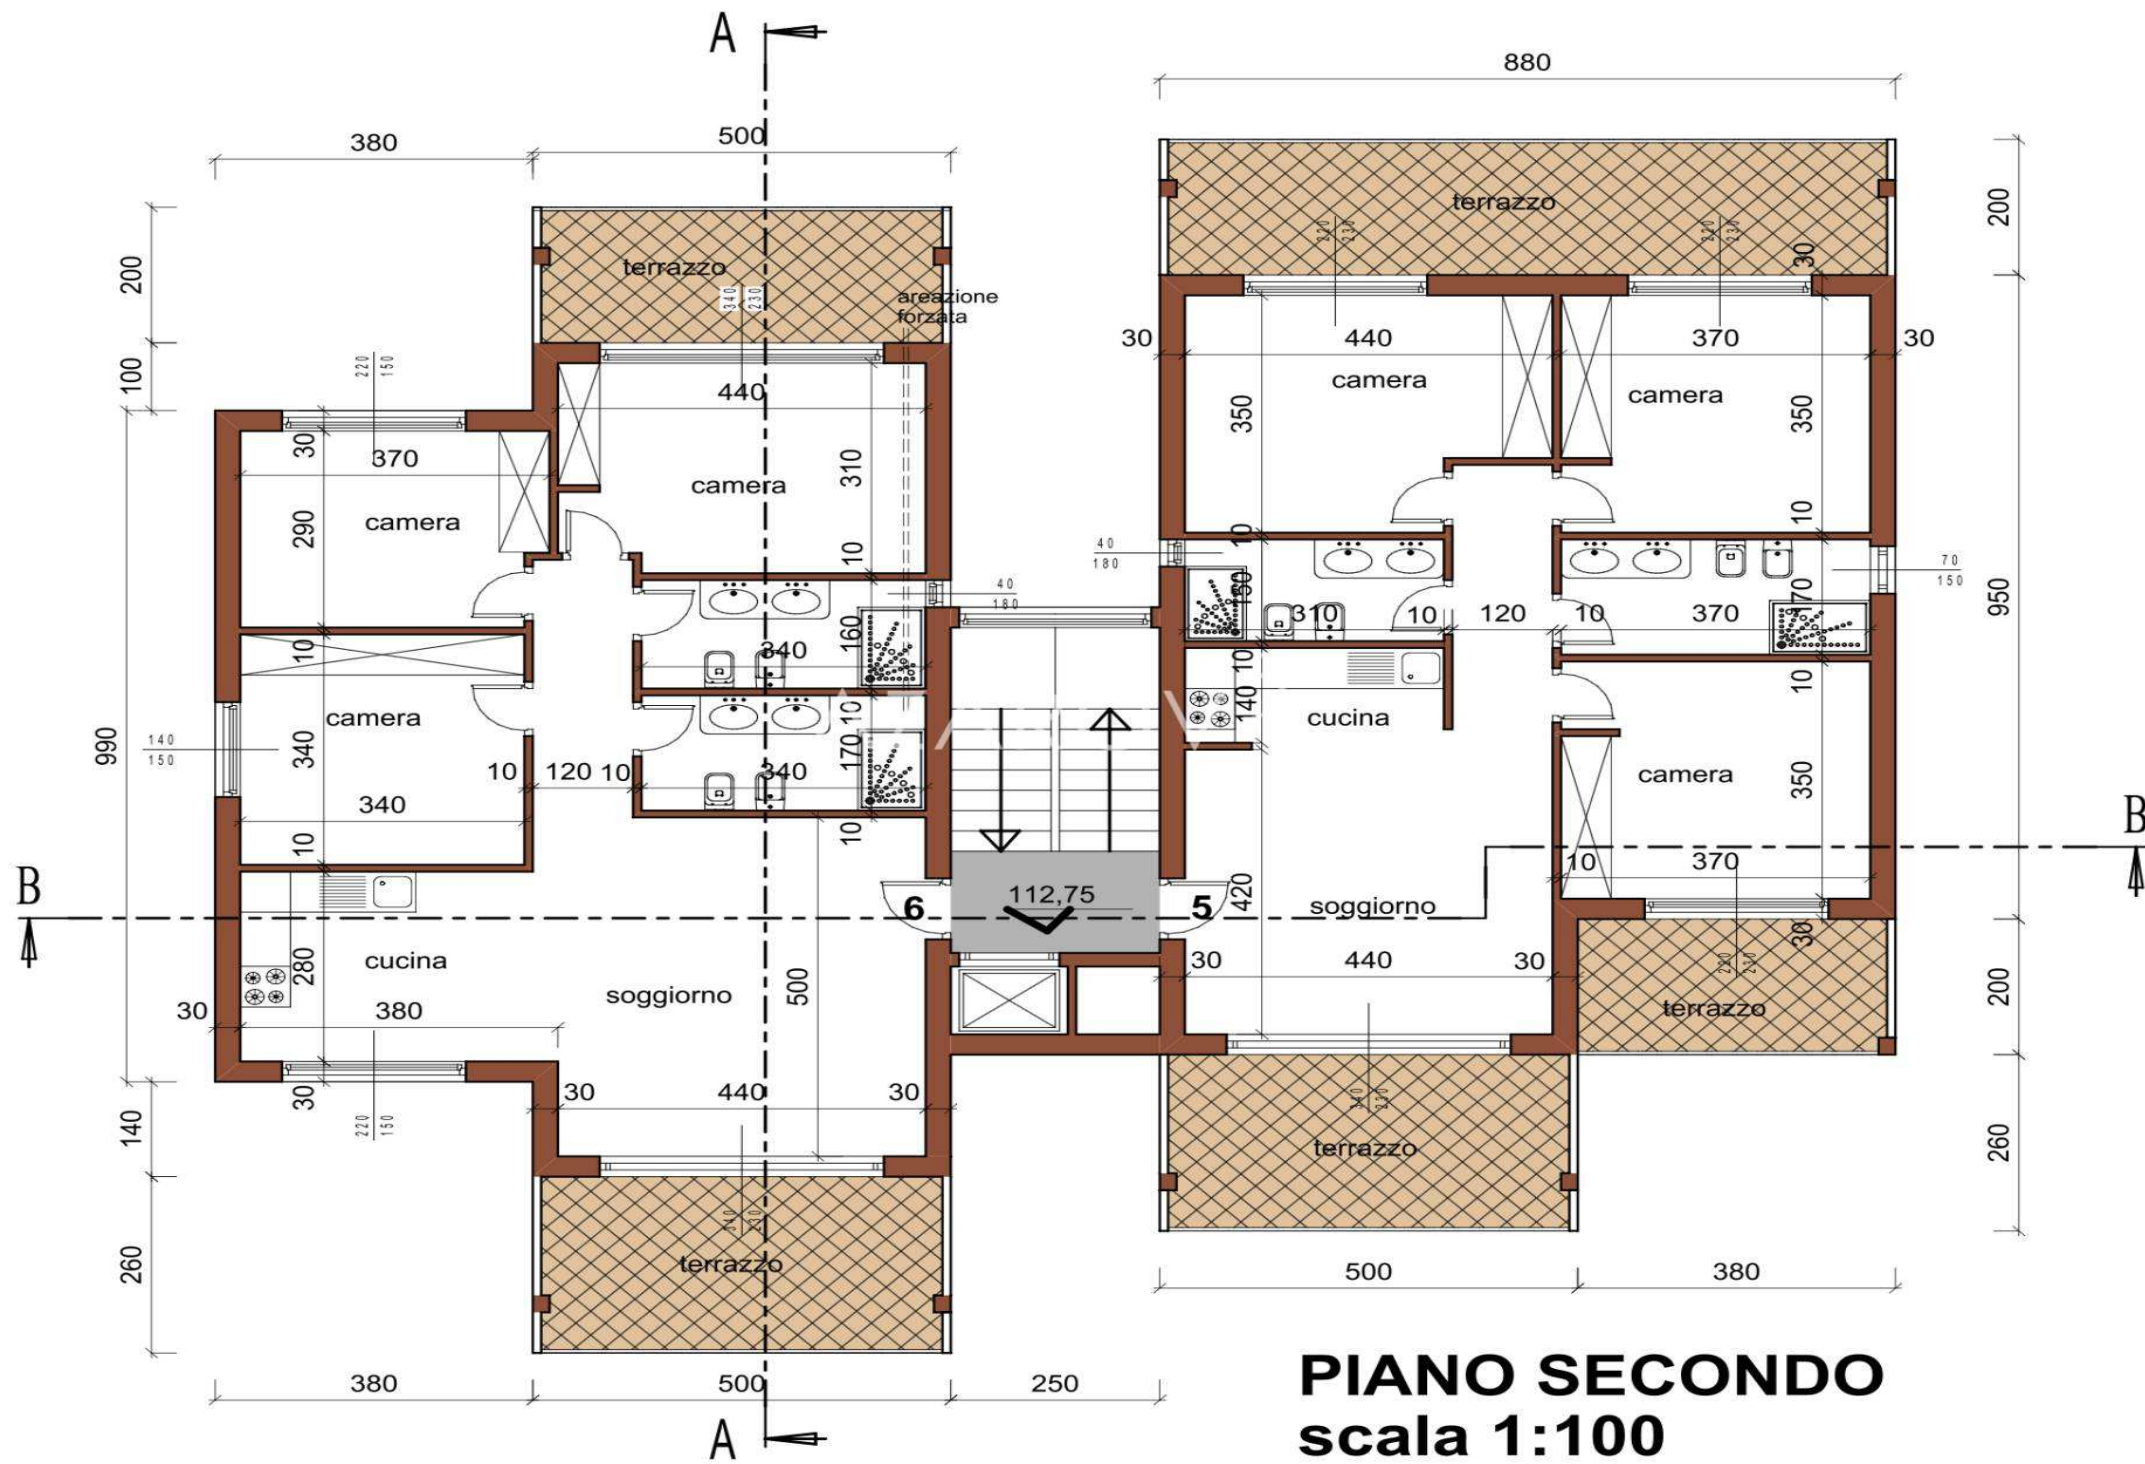

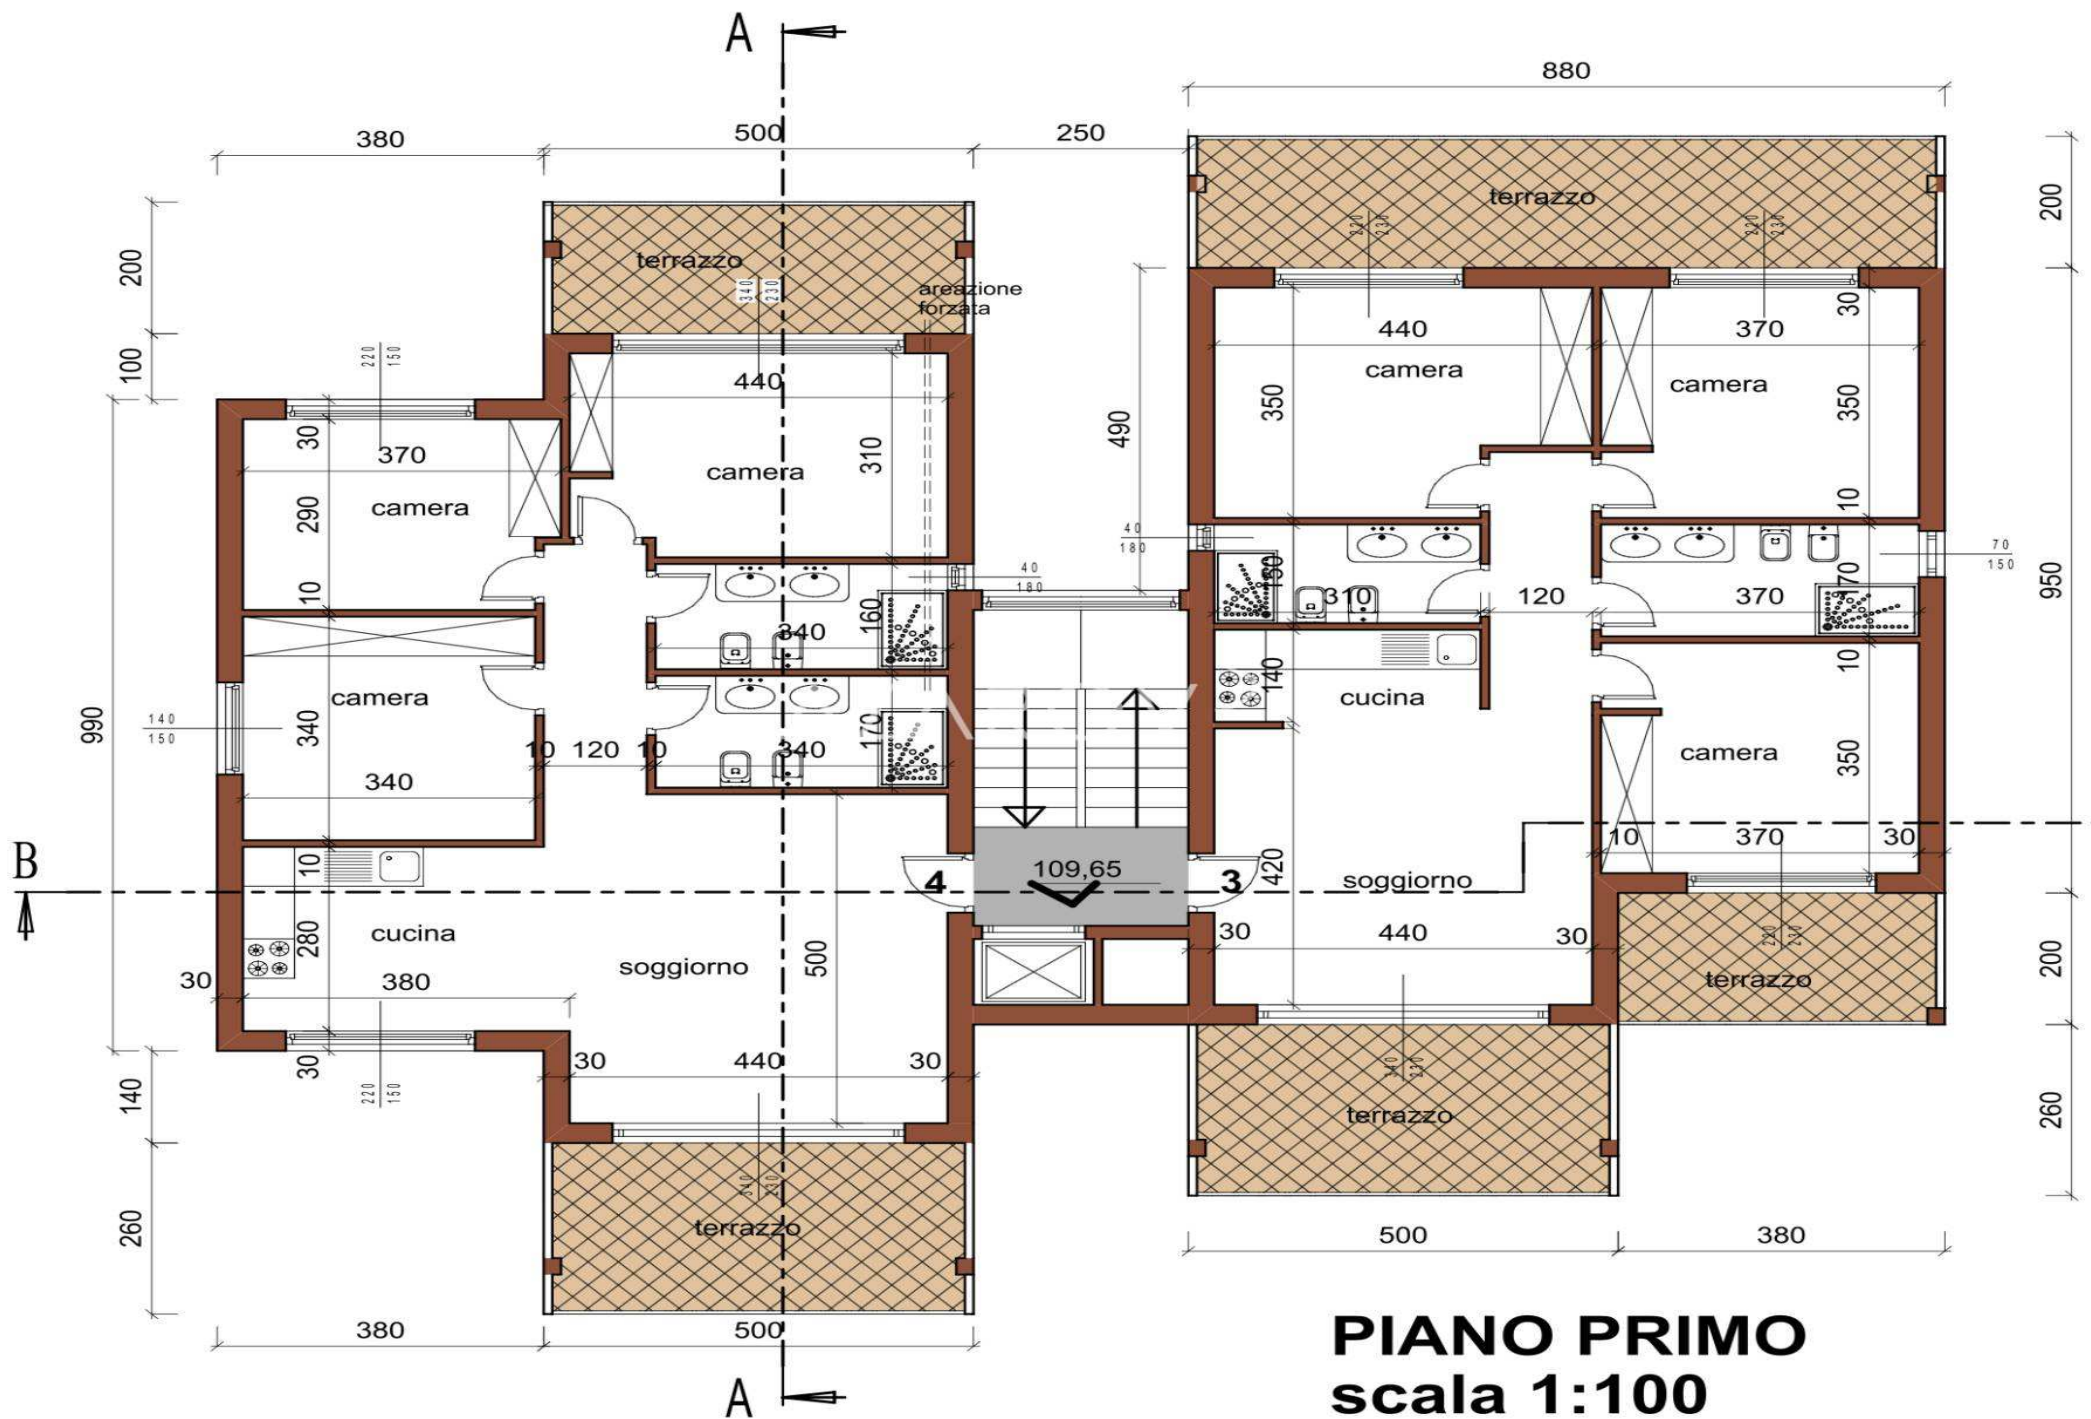


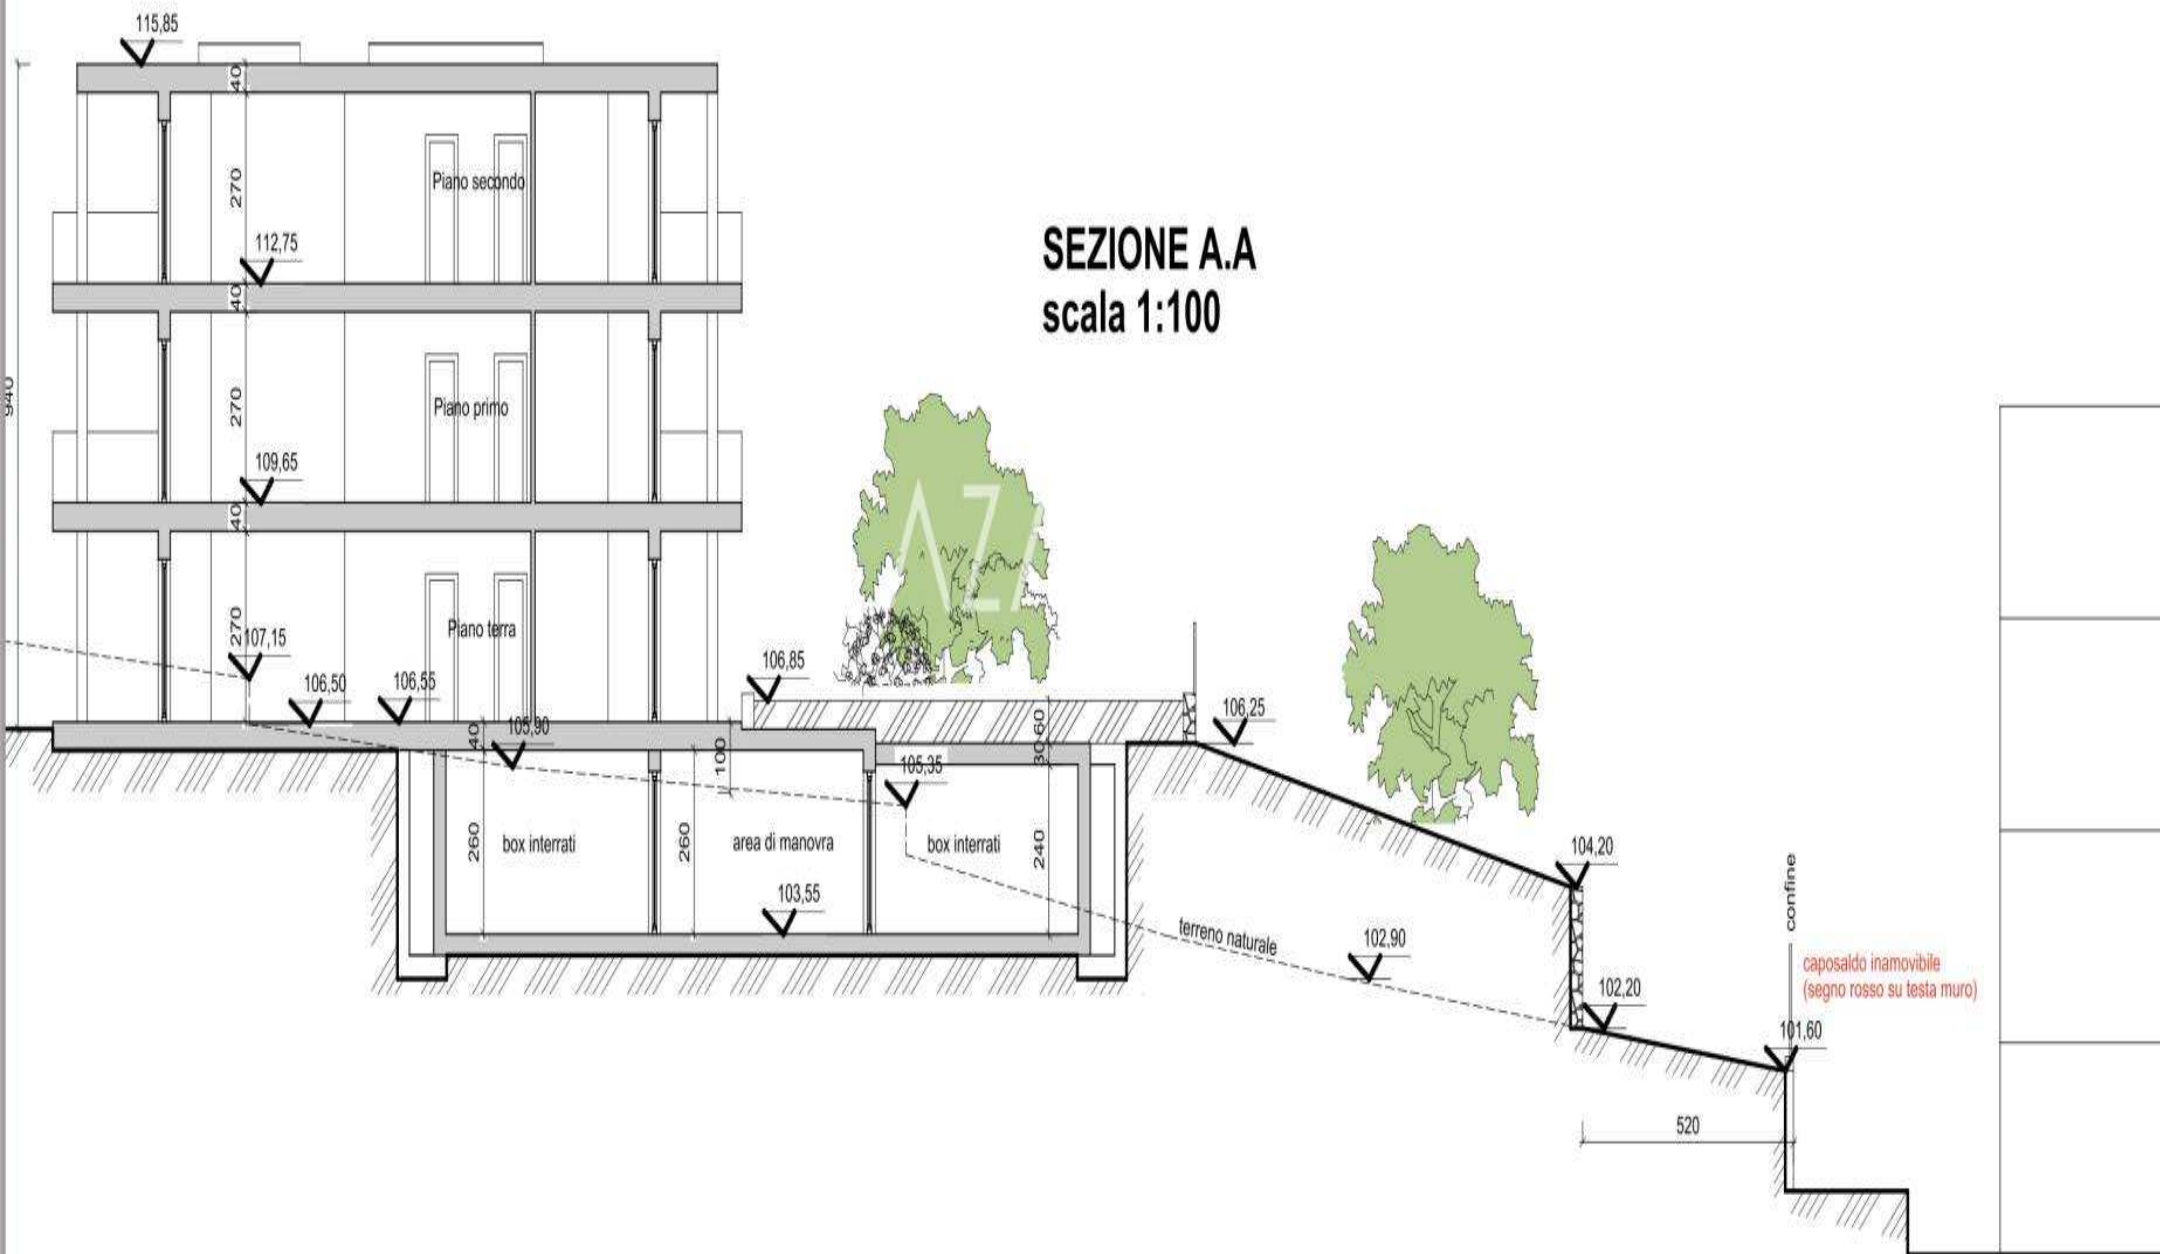

SEZIONE C.C

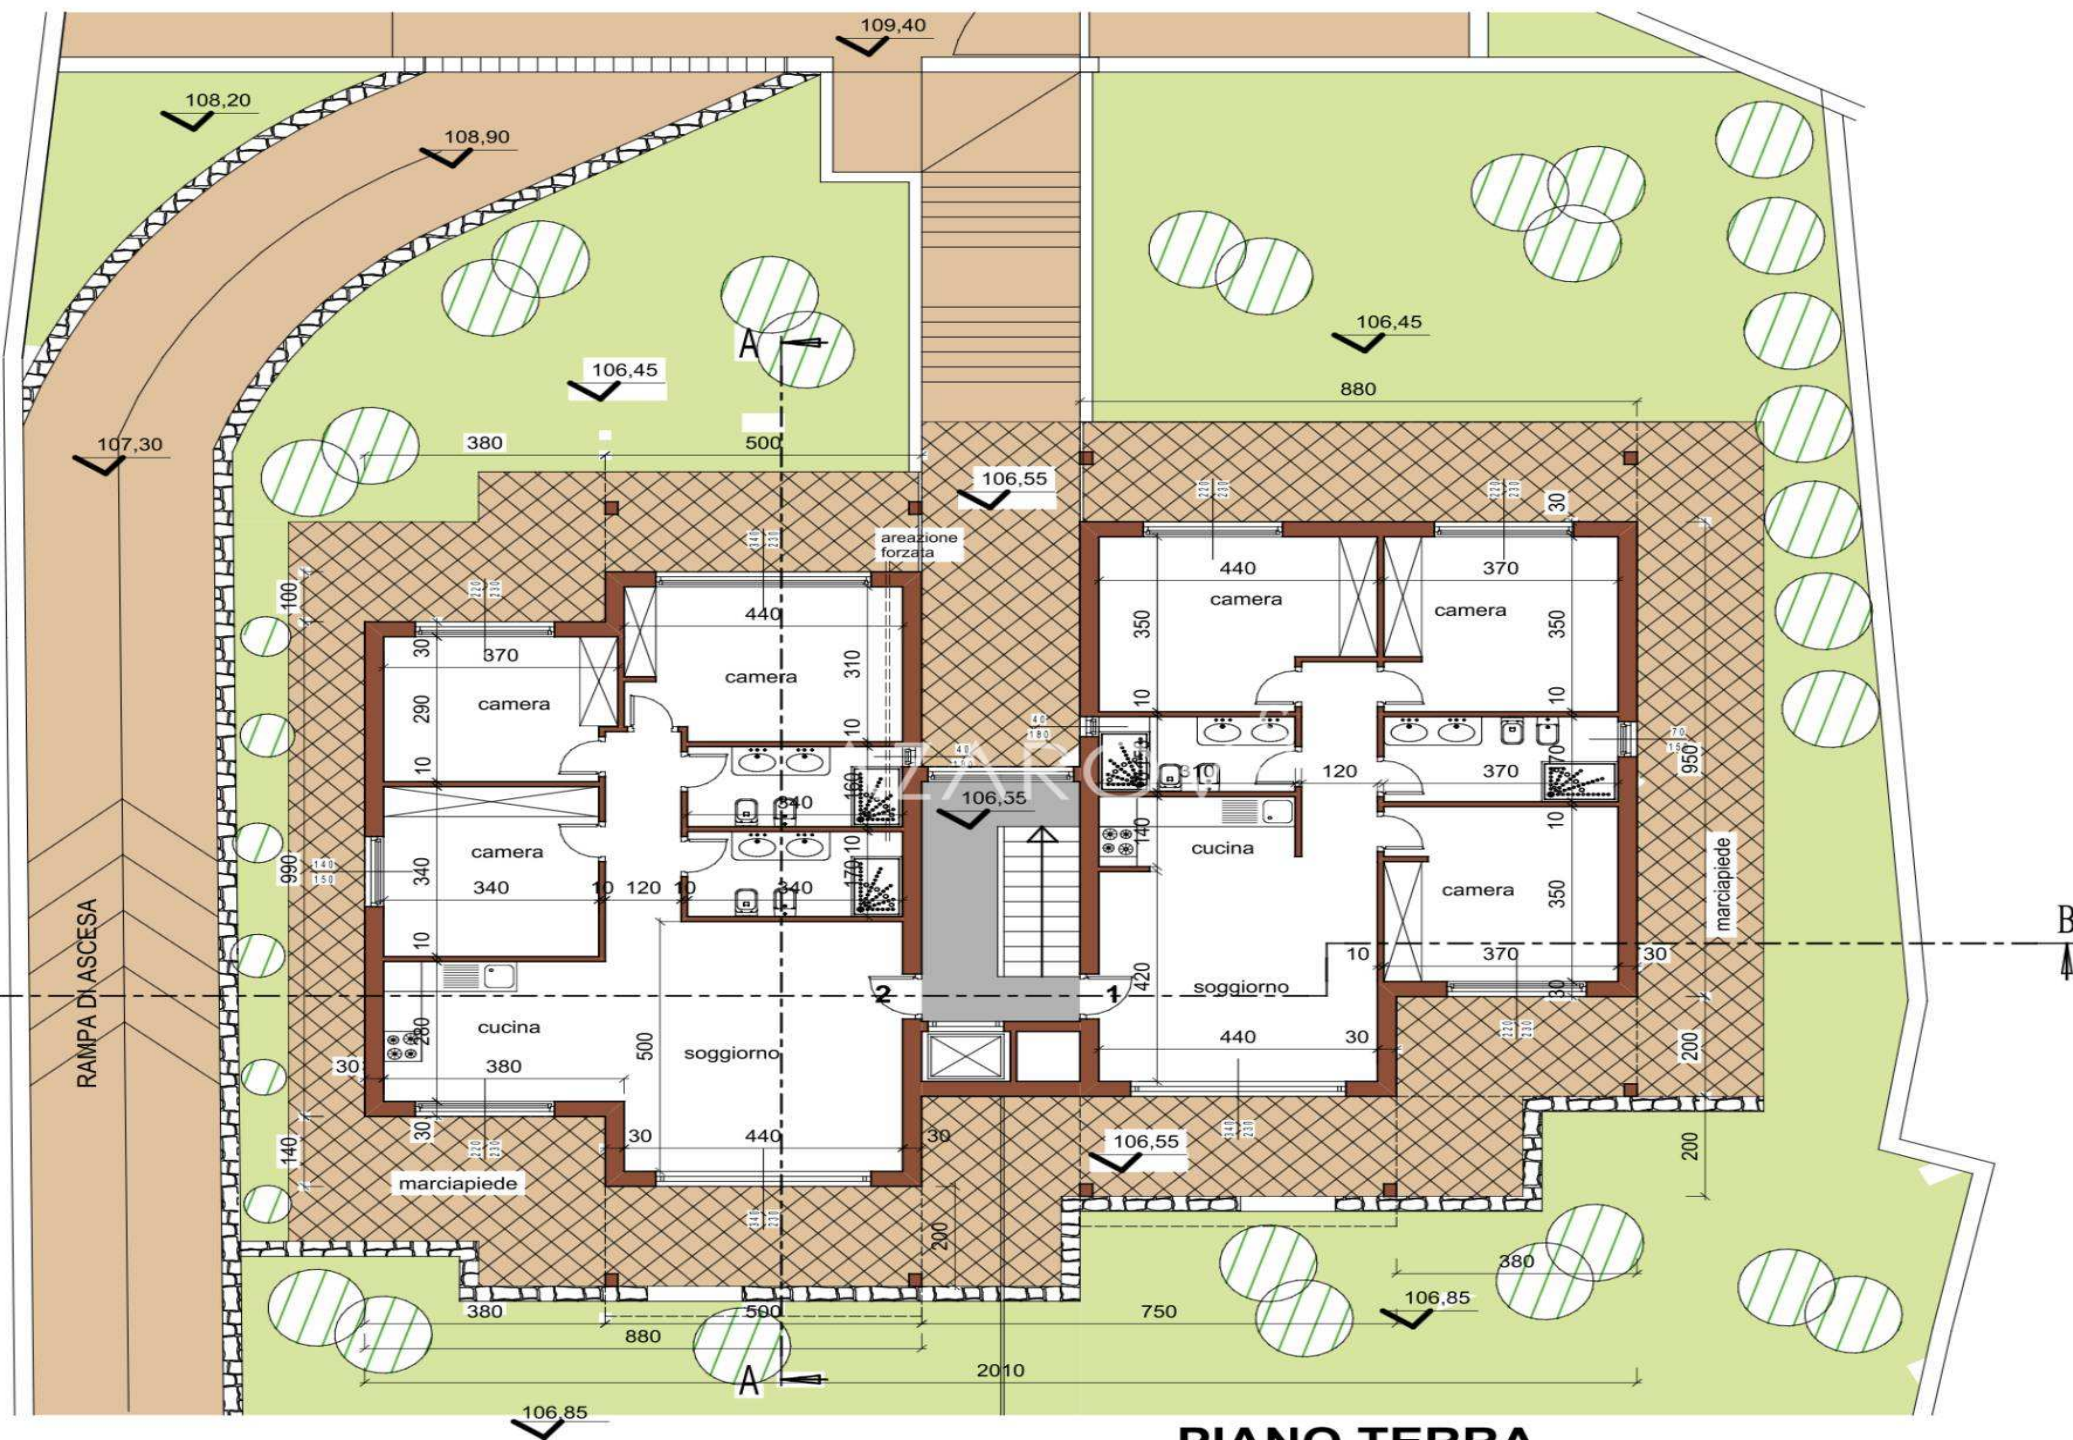


PIANO TERRA
scala 1:100

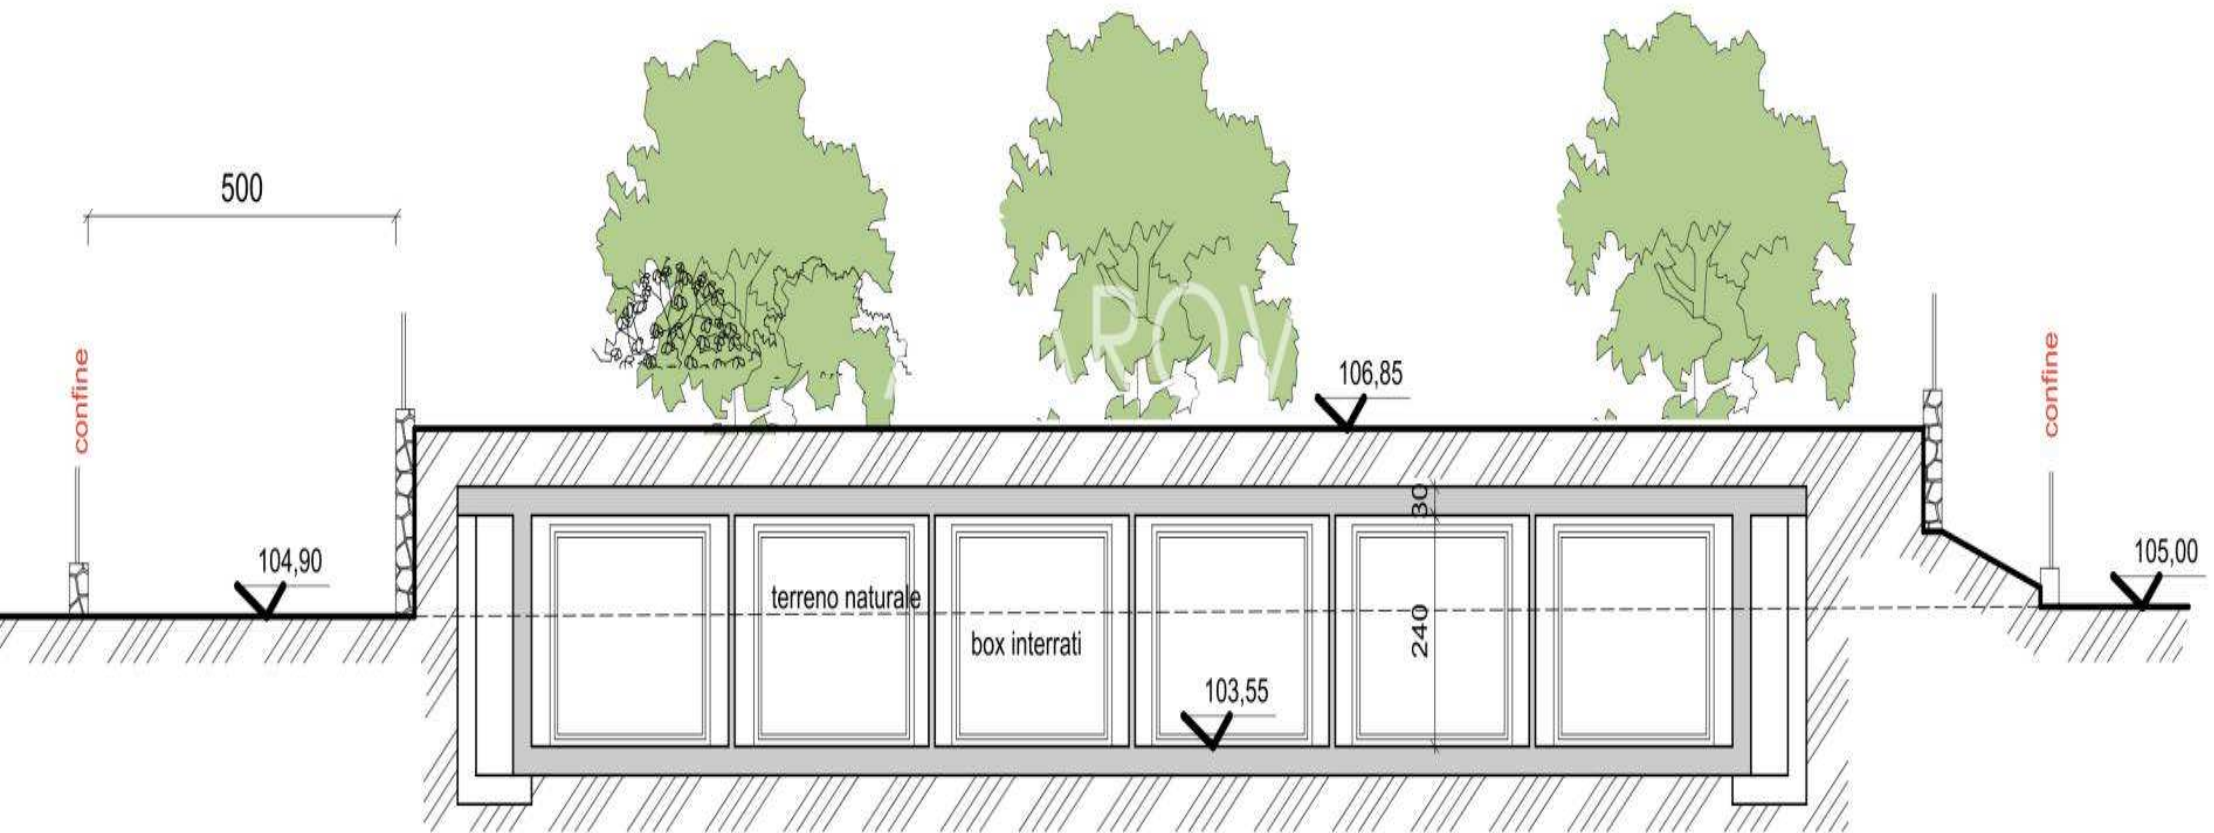

SEZIONE B.B scala 1:100



PROSPETTO EST
scala 1:100

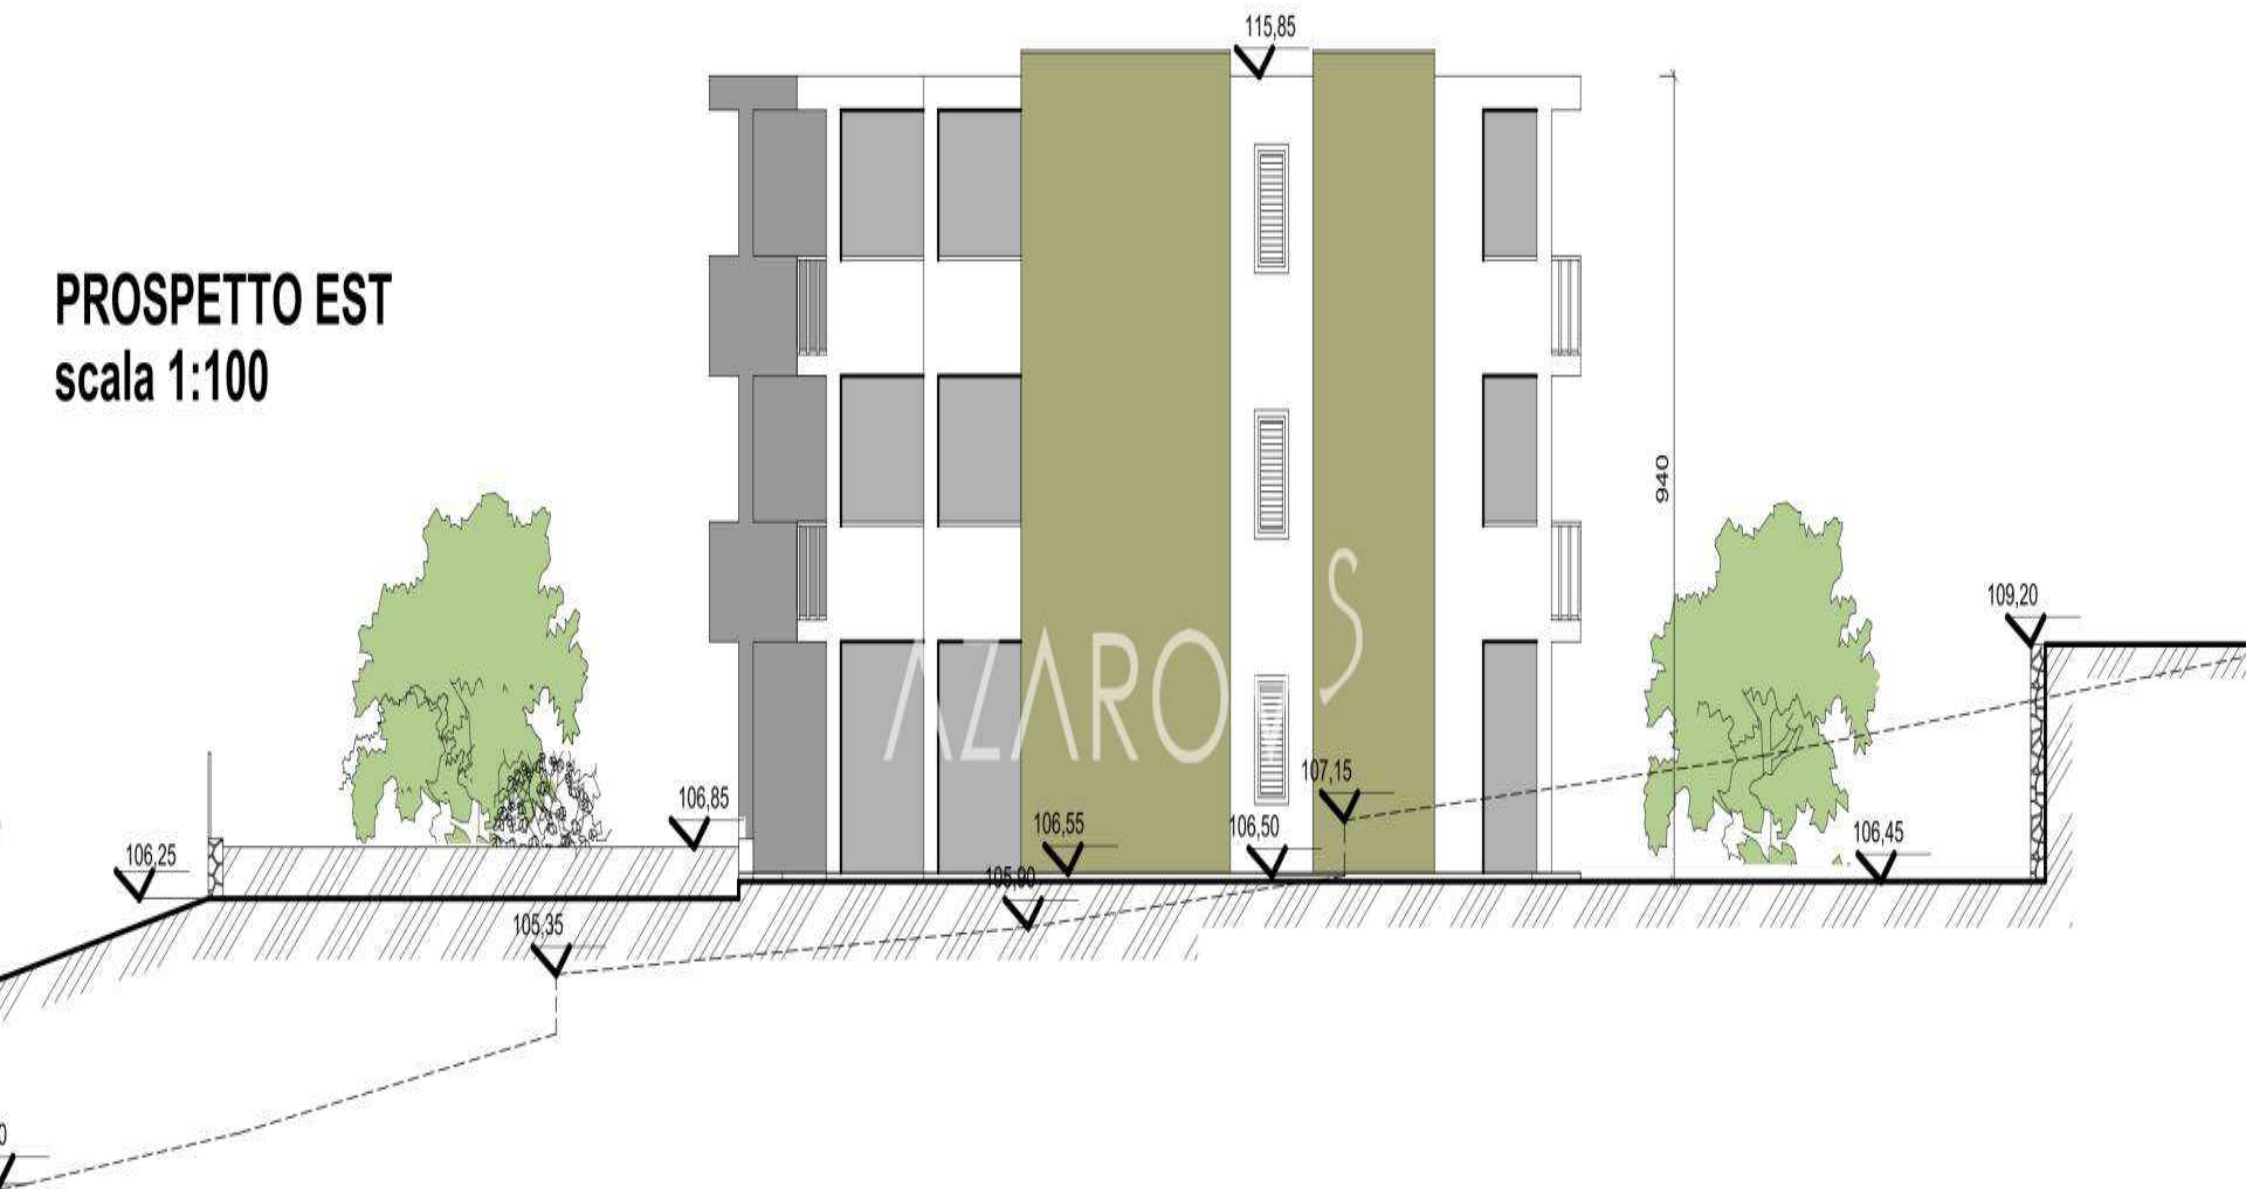



PROSPETTO OVEST
scala 1:100

AZAROV^S

azarovs.se a@azarovs.ru

SAN REMO

Corso Imperatrice 8

+39 0184639032 +39 3884227146